
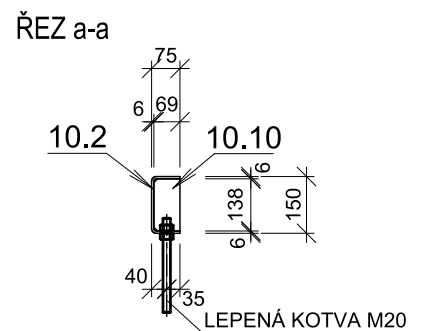


## PUDORYS

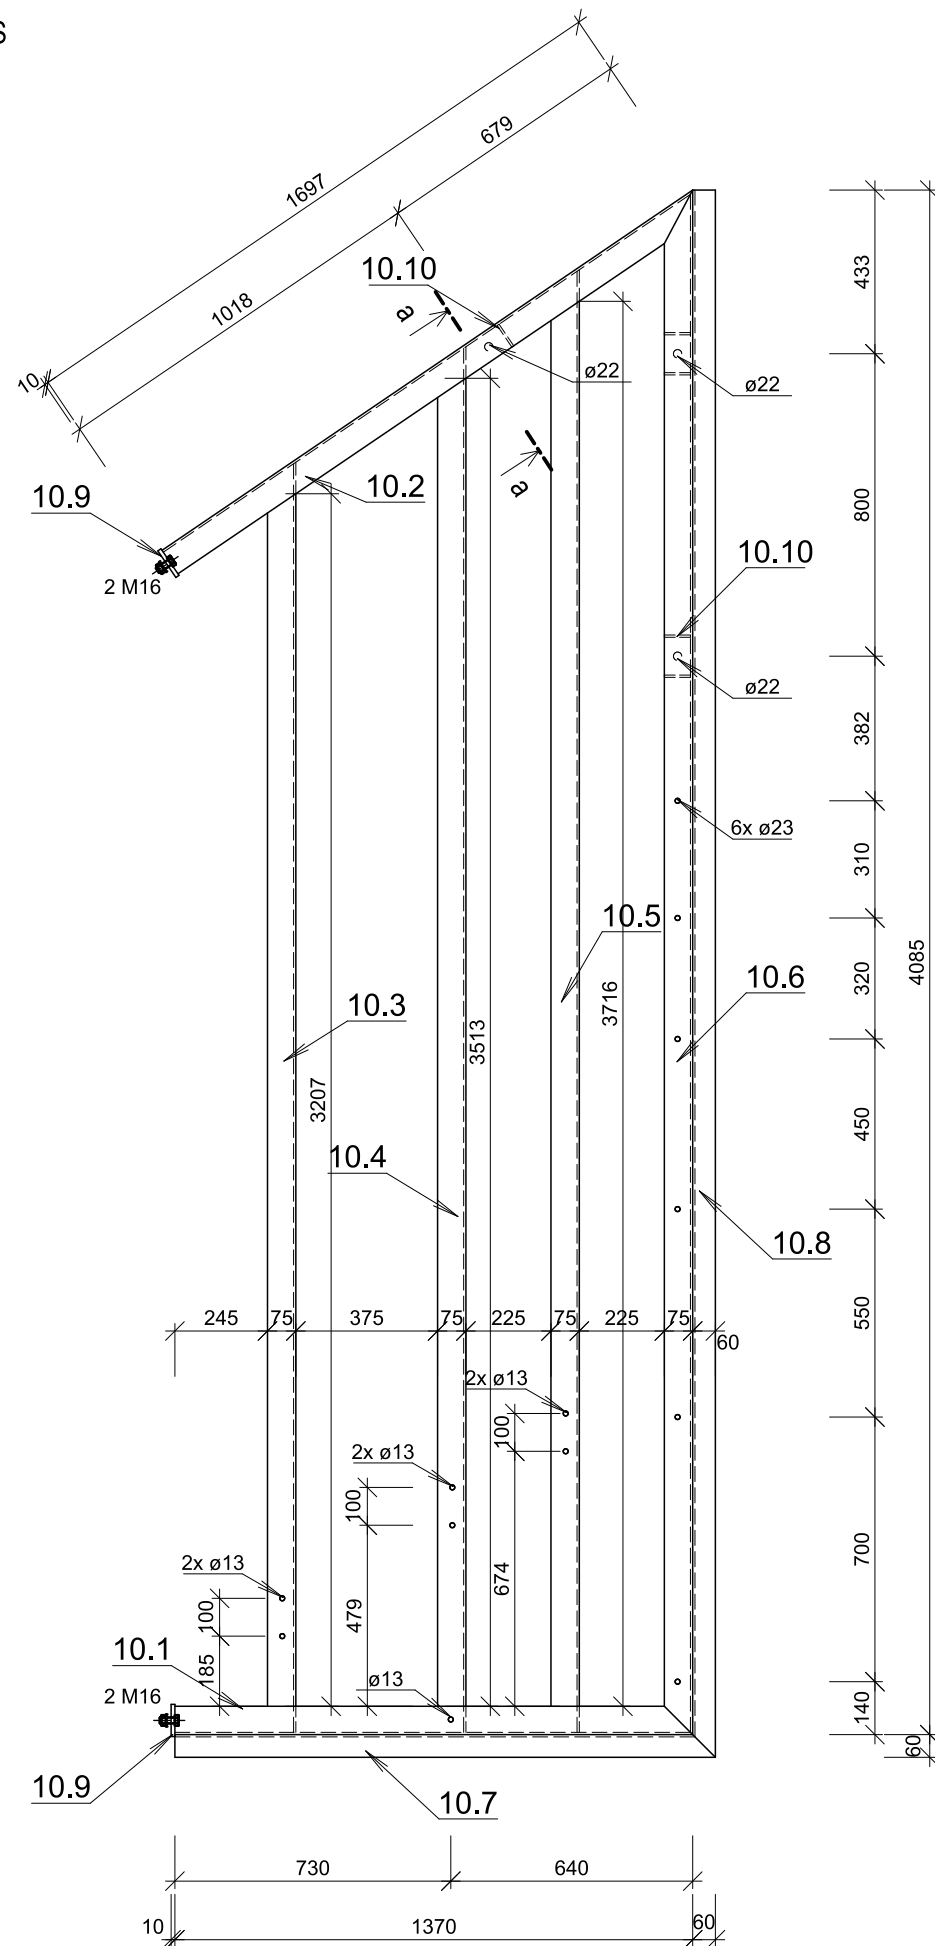

CELKEM							292	
		POMOCNÝ MATER.				0.03	8.5	
10.10	5	P6-69x138	1.4301	0.01	47.1	0.4	2.2	
10.9	2	P10-85x150	1.4301	0.013	78.5	1	2	
10.8	1	L60x60x6-4145	1.4301	4.145	5.42	22.5	22.5	
10.7	1	L60x60x6-1430	1.4301	1.43	5.42	7.8	7.8	
10.6	1	U150x75x6-4085	1.4301	4.085	13.82	56.5	56.5	
10.5	1	U150x75x6-3869	1.4301	3.869	13.82	53.5	53.5	
10.4	1	U150x75x6-3665	1.4301	3.665	13.82	50.7	50.7	
10.3	1	U150x75x6-3360	1.4301	3.36	13.82	46.4	46.4	
10.2	1	U150x75x6-1697	1.4301	1.697	13.82	23.5	23.5	
10.1	1	U150x75x6-1370	1.4301	1.37	13.82	18.9	18.9	
POZ.	KS	POPIS POZICE	MATERIÁL	M.J.	KG/M.J.	JEDN.HM.	CELK.HM.	POZNÁMKA

## OCEL 1.4301

PROJEKTOVAL	ING. HOLÍK JIŘÍ	Ing. Holík Jiří U Staré školy 147 415 01 TEPLICE IČO 133 27 721		
KRESLIL	ING. HOLÍK JIŘÍ			
KONTROLOVAL	ING. HOLÍK JIŘÍ			
STAVEBNÍK	Město Varnsdorf, Nám. E. Beneše 470, 407 47 Varnsdorf			
STAVBA		MĚŘITKO	1:20	
Výstavba odpočinkového mola vč. přístupových cest SO 01b - ODPOČINKOVÉ MOLO		STUPEŇ	DPS	
		DATUM	11.2025	
		OBSAH		FORMÁT
DÍL Č. 10		ZAK.Č.	1929/25	