


SOUŘADNICE HLAVNÍCH BODŮ - 1:250

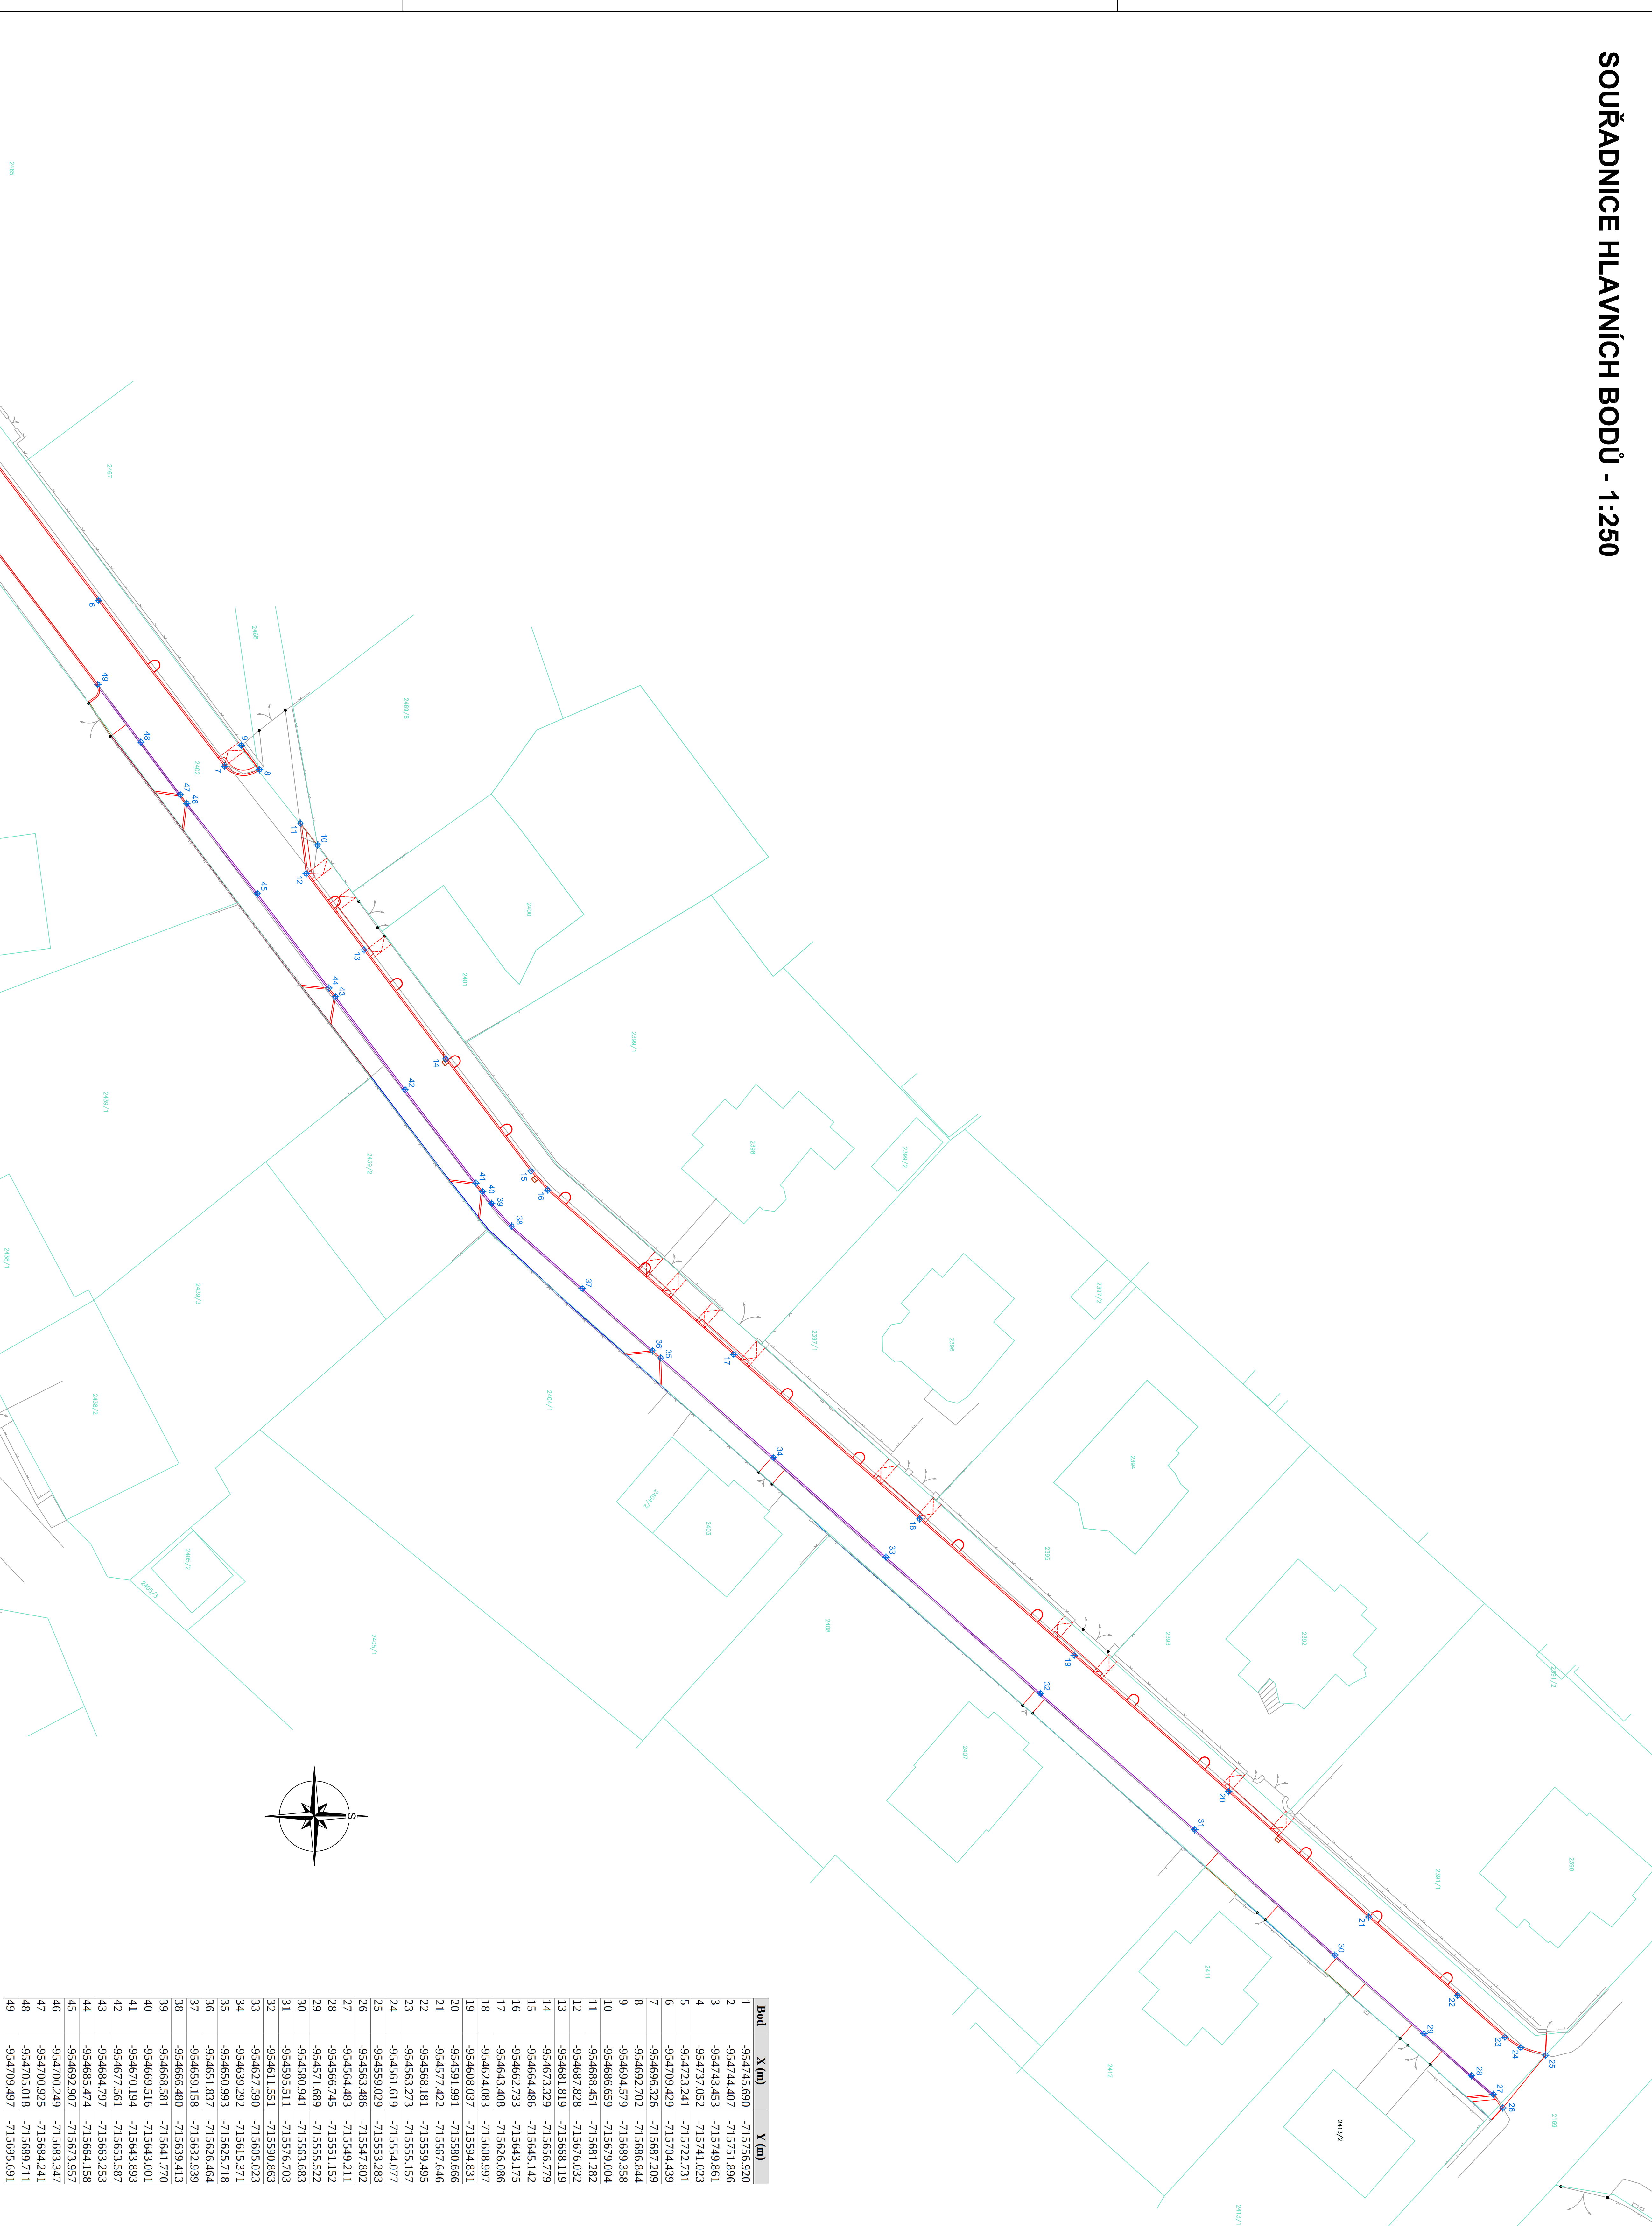


[illegible]