

Technical drawing of a window blind segment. The drawing shows a side view of the segment with a width of 300 mm. The segment is composed of a series of slats held together by a central rail. The rail is labeled "velkost segmentu např: 2500x1300mm". The segment is shown in a partially open position, with the slats angled upwards. A circular symbol with the letter "P" and the number "23" is located near the bottom of the segment. The drawing is labeled "stínění oken" (window shading) at the bottom.

Technical drawing of a window frame cross-section. The drawing shows a window frame with a central pane and side panels. Dimensions are indicated by arrows and numbers: 75, 75, and 150. Labels on the right side identify components: skrytá záclonová kolejnice (hidden blind track), závěsový jezdec (curtain runner), and bílý závěs (white curtain). The drawing is a black and white line drawing with a light gray background for the window frame.

300

velikost segmentu např. 2500x1300mm

chladicí jednotka

projektor

chladicí jednotka

4200

vzdálenost projektoru ke stěně

P 23

stěna


120 8410 120

580 725 725 725 725 725 725 725 725 725 580

[illegible]


SVISLÝ REZ DVEŘÍ V PRÍČELI, HLAVNÍ


15 70 290 50 150

nový překlad v příčce


zárubně bezfalcové provedení + skryté panty

dveře dřevěné plné, povrch lak bílý matný

zárubně bezfalcové provedení + skryté panty

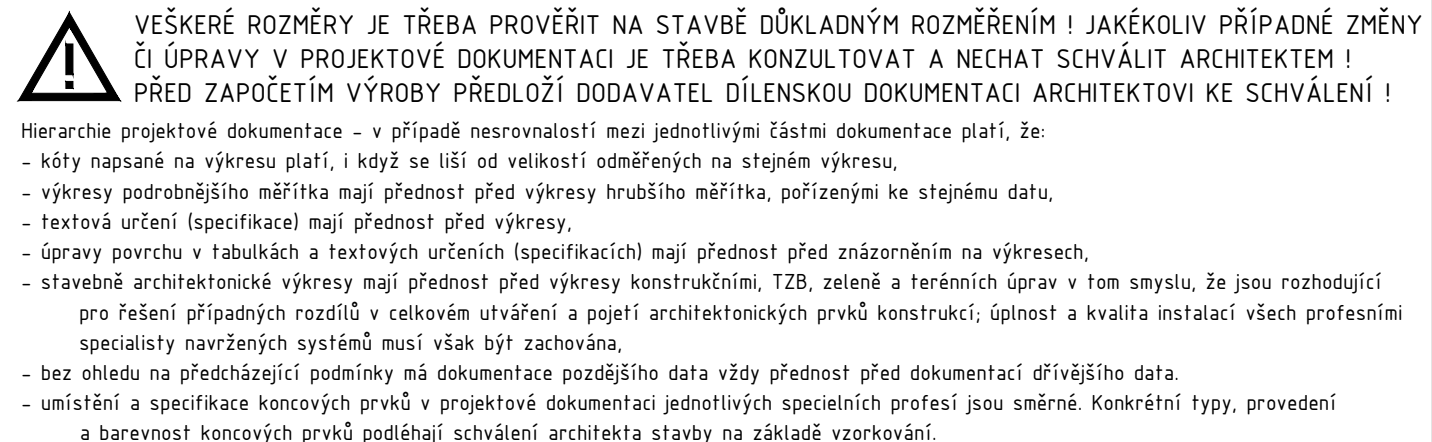

STAVBA	Rekonstrukce Městského úřadu – Varnsdorf Městský úřad, nám. E. Beneše 470
STUPEŇ PROJEKTU	jednostupňová dokumentace v podrobnosti pro provedení stavby
OBJEDNATEL-STAVEBNÍK	obec Varnsdorf sídlo: nám. E. Beneše 470, 40747 Varnsdorf IČO 00261718

ARCHITEKT  ARCHITEKT Odrěj Tuček
Ing. arch. Odrěj Tuček, Ing. arch. Jan Binter, Ing. arch. Sylvie Křenková, Ing. arch. Matouš Štrba
Na Manínách 32a/1525, 170 00 – Praha 7, +420 606 546 870, odrej.tucek@a-tucek.cz, www.a-tucek.cz

ČÁST	D.1.1.	ARCHITEKTONICKÁ A STAVEBNÍ ČÁST	11/2021	DATUM
PŘÍLOHA	31.	VÝKRES JEDNACÍ MÍSTNOSTI	1:50	MĚŘÍTKO

Jakékoliv šíření či rozmnožování tohoto materiálu či jeho částí a nakládání s ním pro jiný účel než je určeno je zakázáno a podléhá autorskému zákonu. Všechna práva vyhrazena. © Ondřej Tuček 2021